

4



3

2

1



B

B

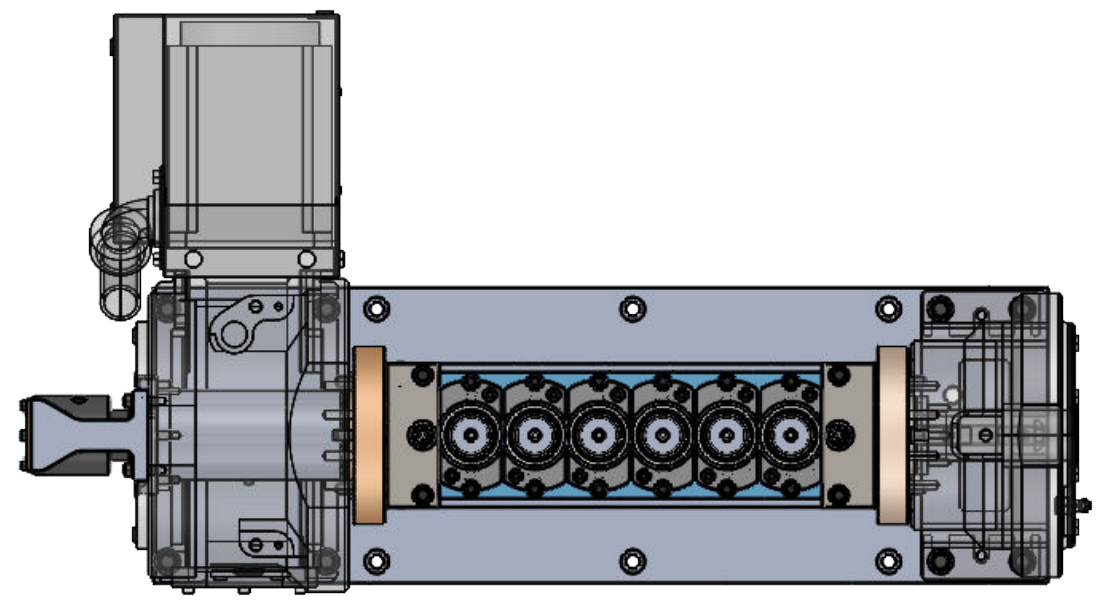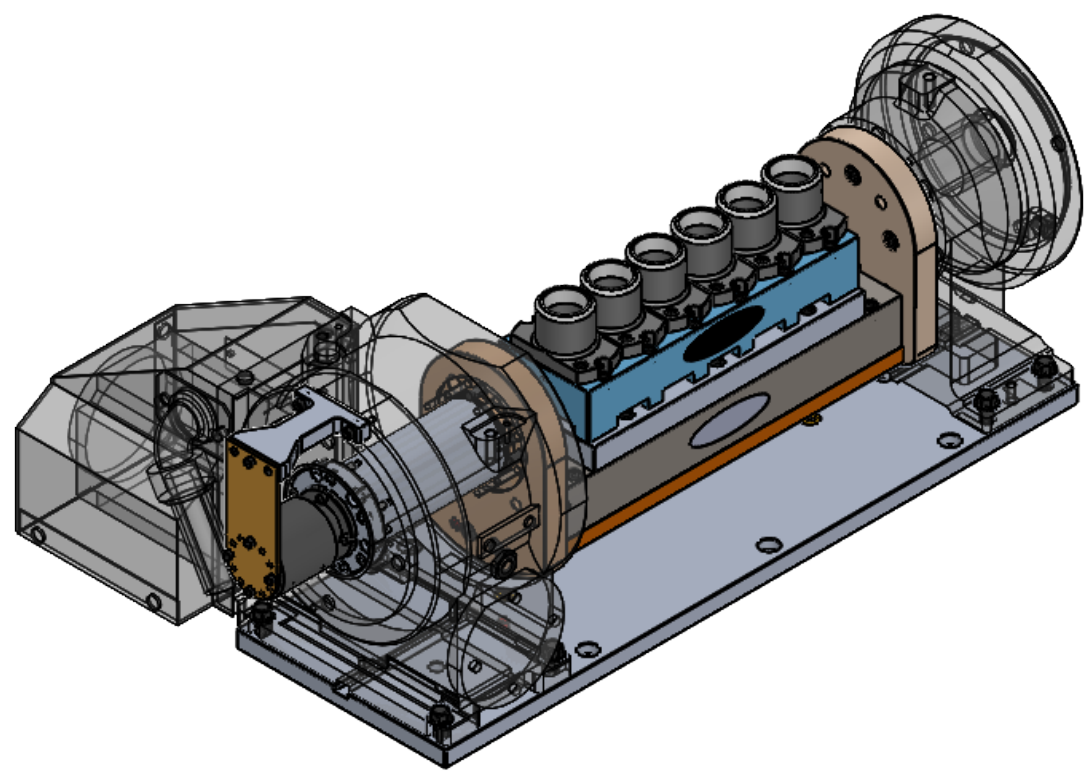

A

A

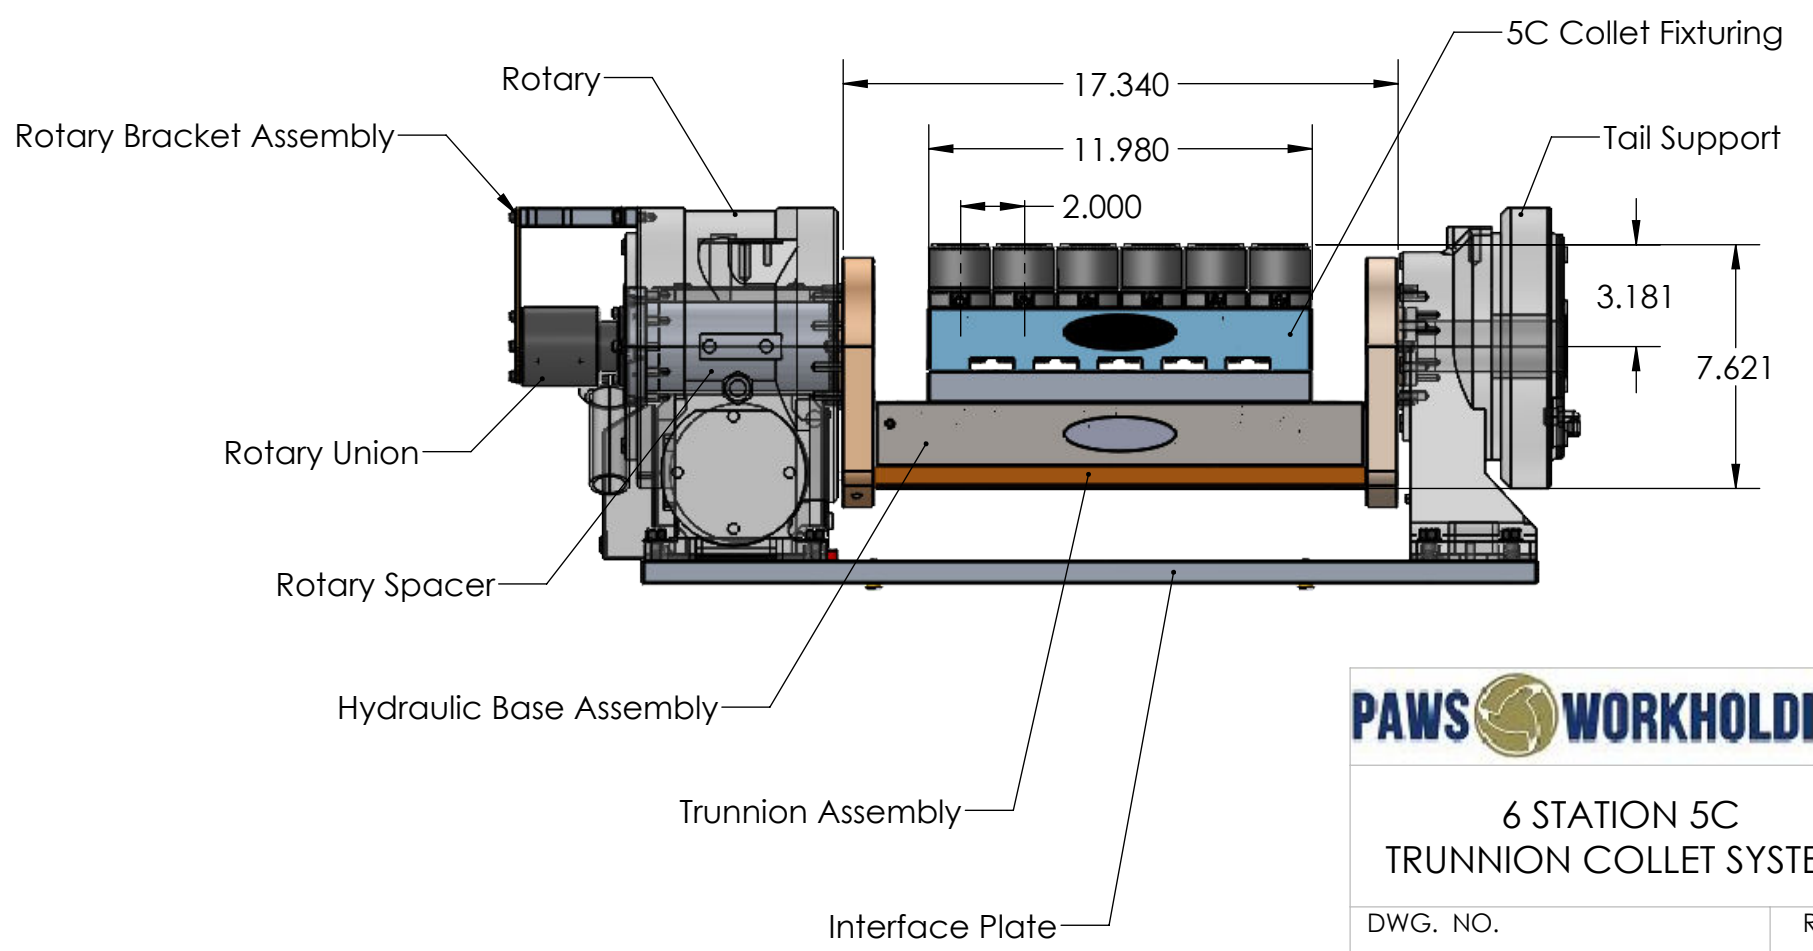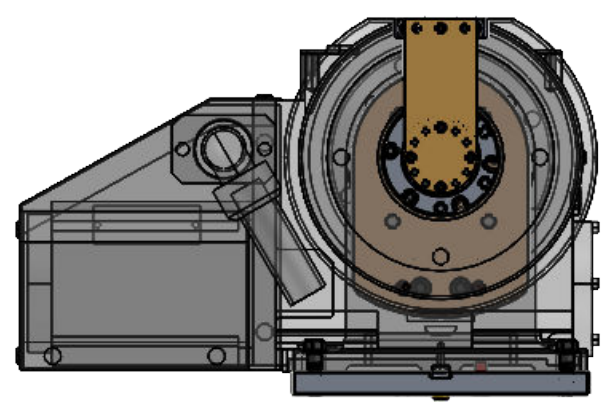

6 STATION 5C
TRUNNION COLLET SYSTEM

DWG. NO.	REV A
----------	-----------------

4

3

2

1